


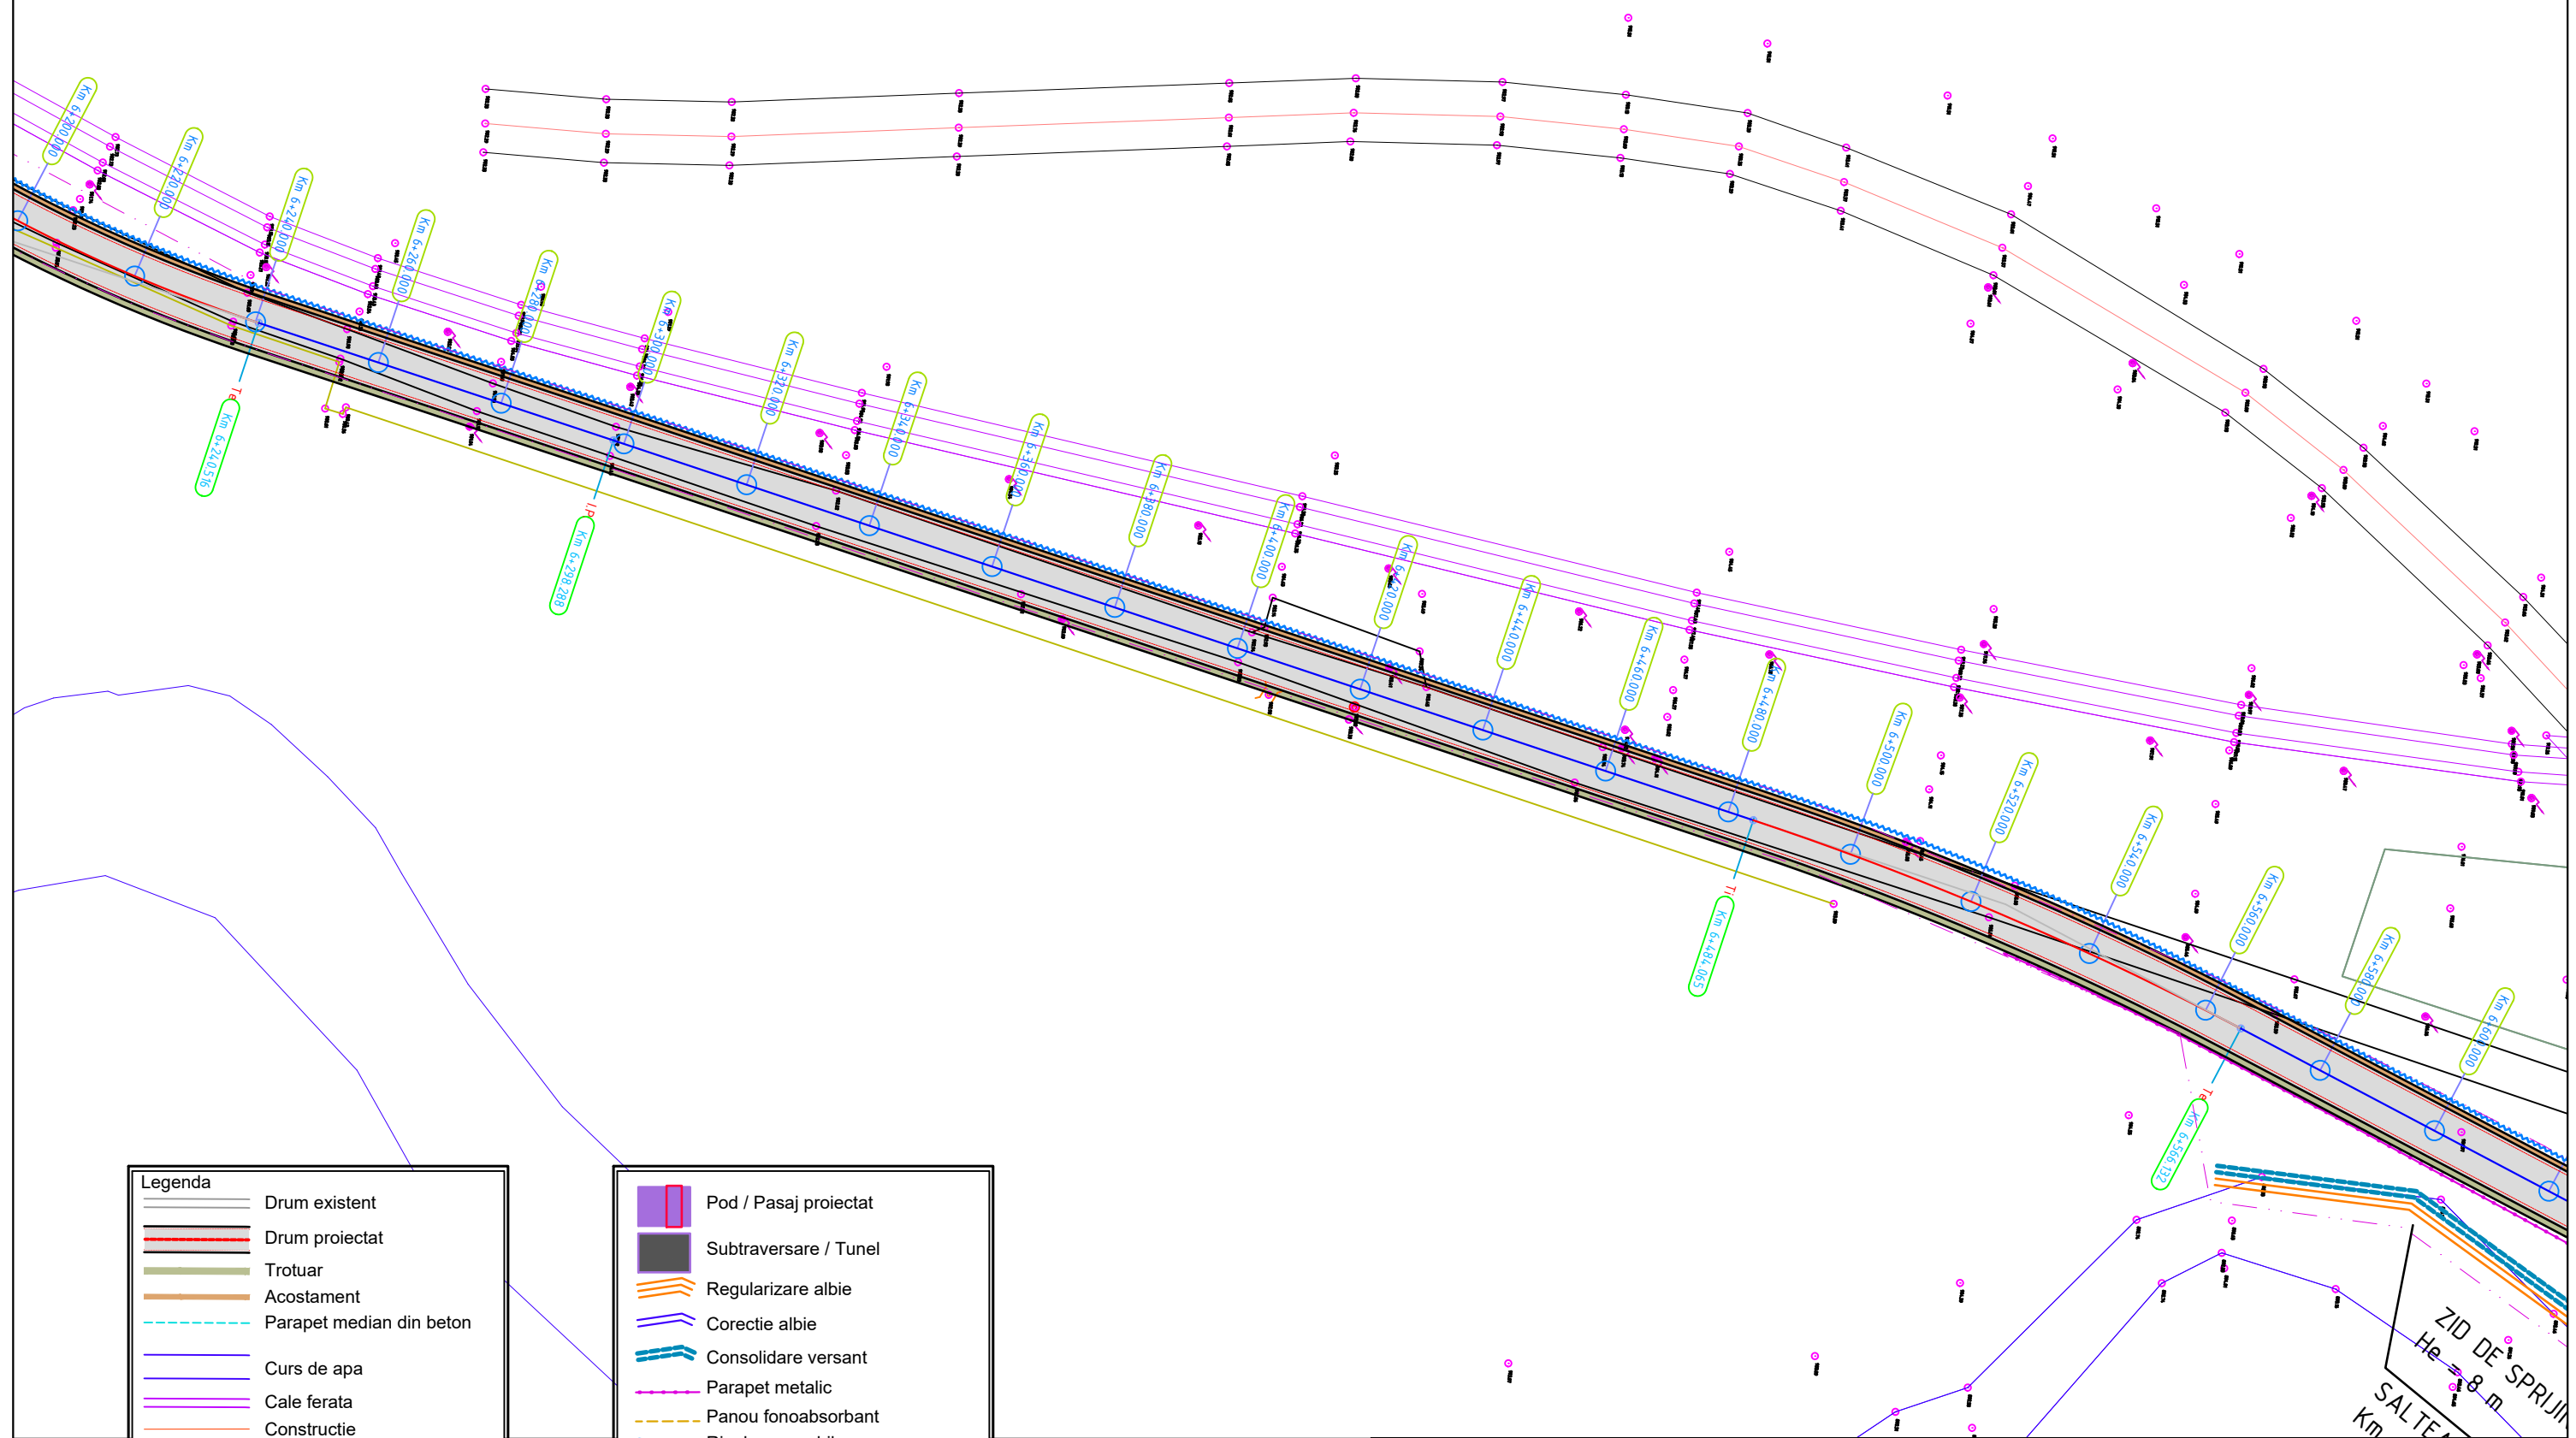










 








 




AZUGA



	Drum existent
	Drum proiectat
	Trotuar
	Acostament
	Parapet median din beton
	Curs de apa
	Cale ferata
	Constructie
	Gard
	Stalp inalta tensiune
	Punct topo

	Pod / Pasaj proiectat
	Subtraversare / Tunel
	Regularizare albie
	Corectie albie
	Consolidare versant
	Parapet metalic
	Panou fonoabsorbant
	Rigola carosabila
	Sant
	Separator hidrocarburi

<div>Proiectant de specialitate: Designer:</div> <div>S.C. IRMAT CONS S.R.L. PLOIESTI J29/191/2005</div>				<div>Beneficiar: Beneficiary:</div> <div>UAT Județul Prahova</div>		<div>Proiect nr./ Project no.</div> <div>313/2021</div>
Specificatie/ SPECIFICATION	Nume/Name	Semnatura/ Signature	Scara: Scale:	Titlu proiect: Project:	Faza: SF Phase:	
Sef proiect/ CHIEF DESIGNER	ing. Goruneanu Florin		1:1000	Varianta Ocolitoare Azuga-Buşteni		
Proiectat/ DESIGNED BY	ing. Ponetti Doru		Data: Date:	Titlu planşa: Drawing:	Planşa nr. Drawing no.	
Desenat DRAWN BY	ing. Militaru Gelu		2021	PLAN DE SITUATIE	PS 18	